



TYPICAL SINGLE SERVICE

NOT TO SCALE

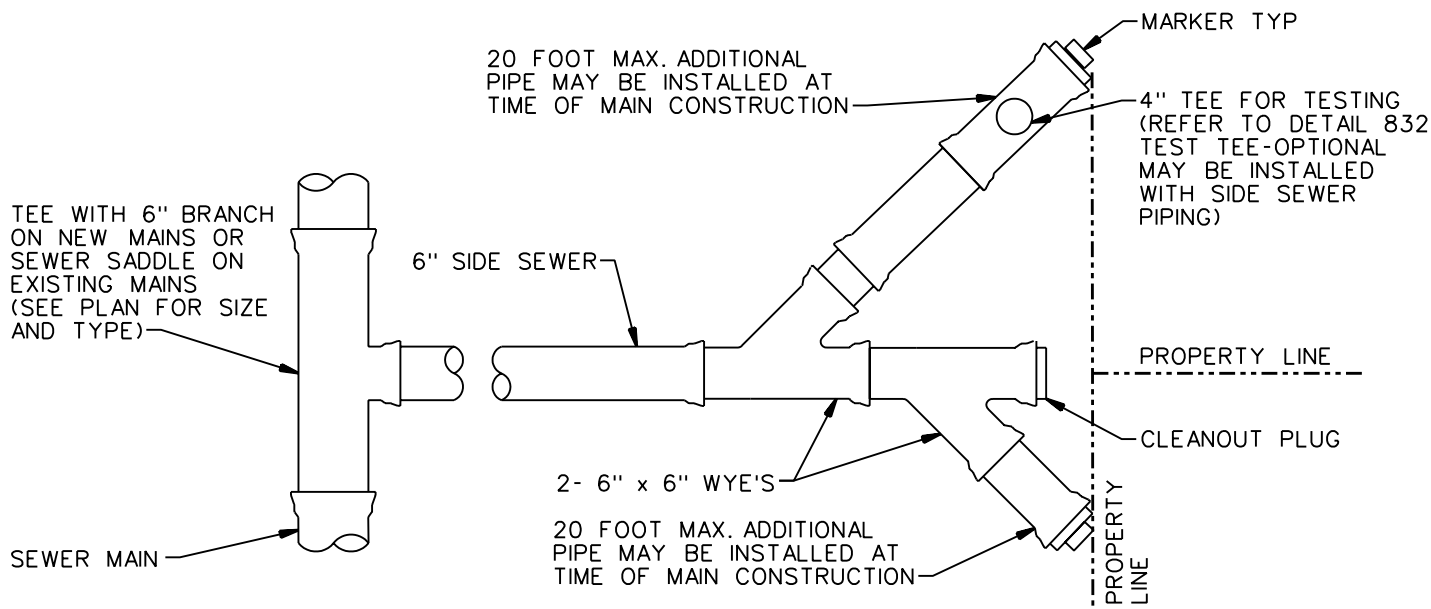

TYPICAL DOUBLE SERVICE

NOT TO SCALE

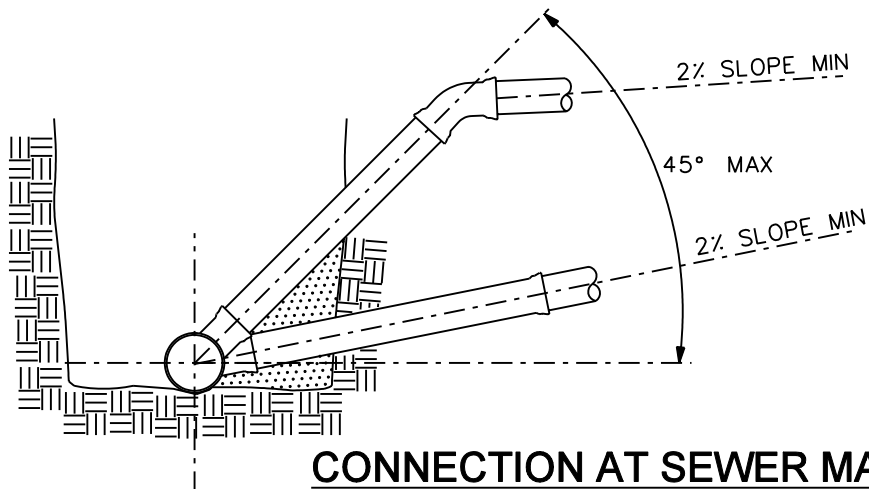

CONNECTION AT SEWER MAIN

NOT TO SCALE

APPROVED: SCOTT THOMASSON

REV. DATE: NOV. 01, 2005

WATER/WASTEWATER DIVISION



STANDARD DETAILS

SIDE SEWER

FILE SD830.DGN DRAWING NO. 830